



PLAN
SCALE 1:100

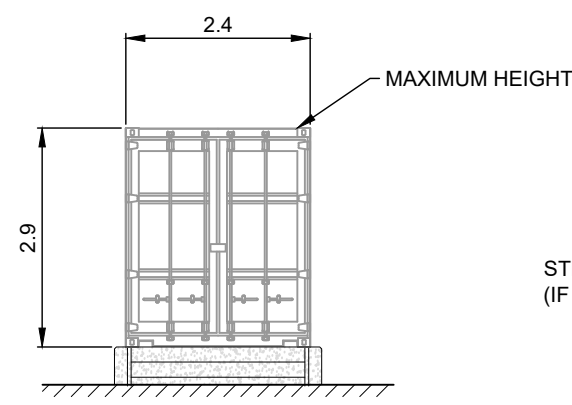


ELEVATION B
SCALE 1:100

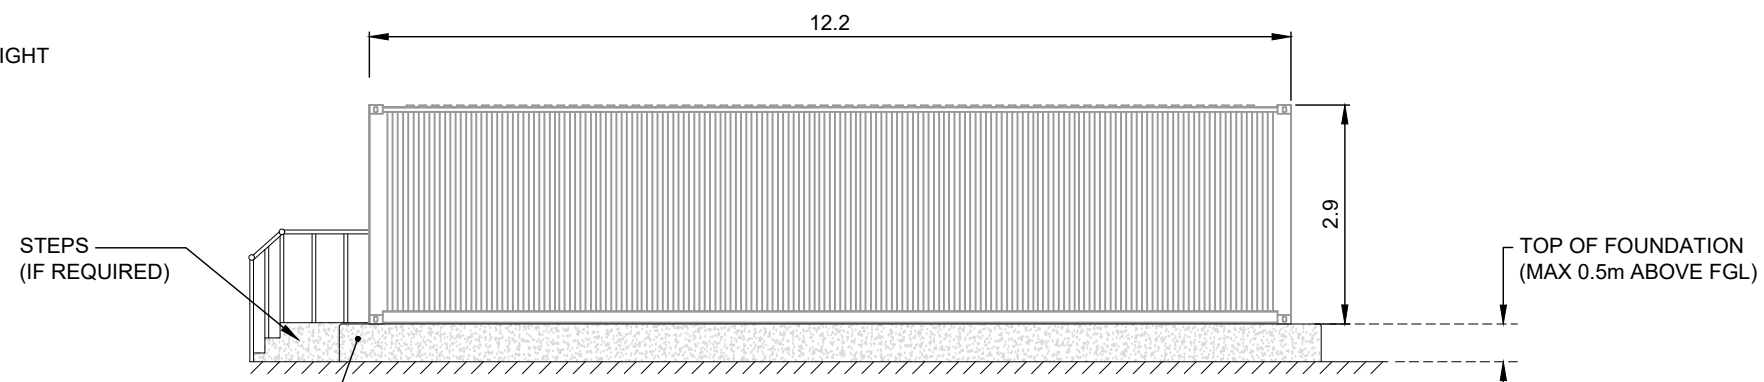

ELEVATION A
SCALE 1:100

- NOTES:
1. ALL DIMENSIONS ARE IN METRES UNLESS OTHERWISE STATED.
 2. FOUNDATIONS ARE INDICATIVE ONLY AND SUBJECT TO DETAILED DESIGN.

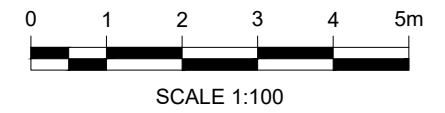

1	BM	WM	VM	2024-03-27	FIRST ISSUE
ISSUE	DRAWN	CHKD	APPD	DATE	REVISION NOTES
PURPOSE					COORDINATES
PLANNING					N/A
SCALE					DATUM
1:100 @A3					N/A
LAYOUT DRAWING					T-LAYOUT NO
N/A					N/A

PROJECT TITLE
CORSHELLACH ENERGY STORAGE

DRAWING TITLE
SPARES STORAGE CONTAINER

RES DRAWING NUMBER	REV
04876-RES-BLD-DR-PT-001	1

THIS DRAWING IS THE PROPERTY OF RENEWABLE ENERGY SYSTEMS LIMITED AND NO REPRODUCTION MAY BE MADE IN WHOLE OR IN PART WITHOUT PERMISSION



BEAUFORT COURT,
EGG FARM LANE,
KINGS LANGLEY,
HERTS WD4 8LR, UK
TEL +44 (0) 1923 299200
WWW.RES-GROUP.COM