
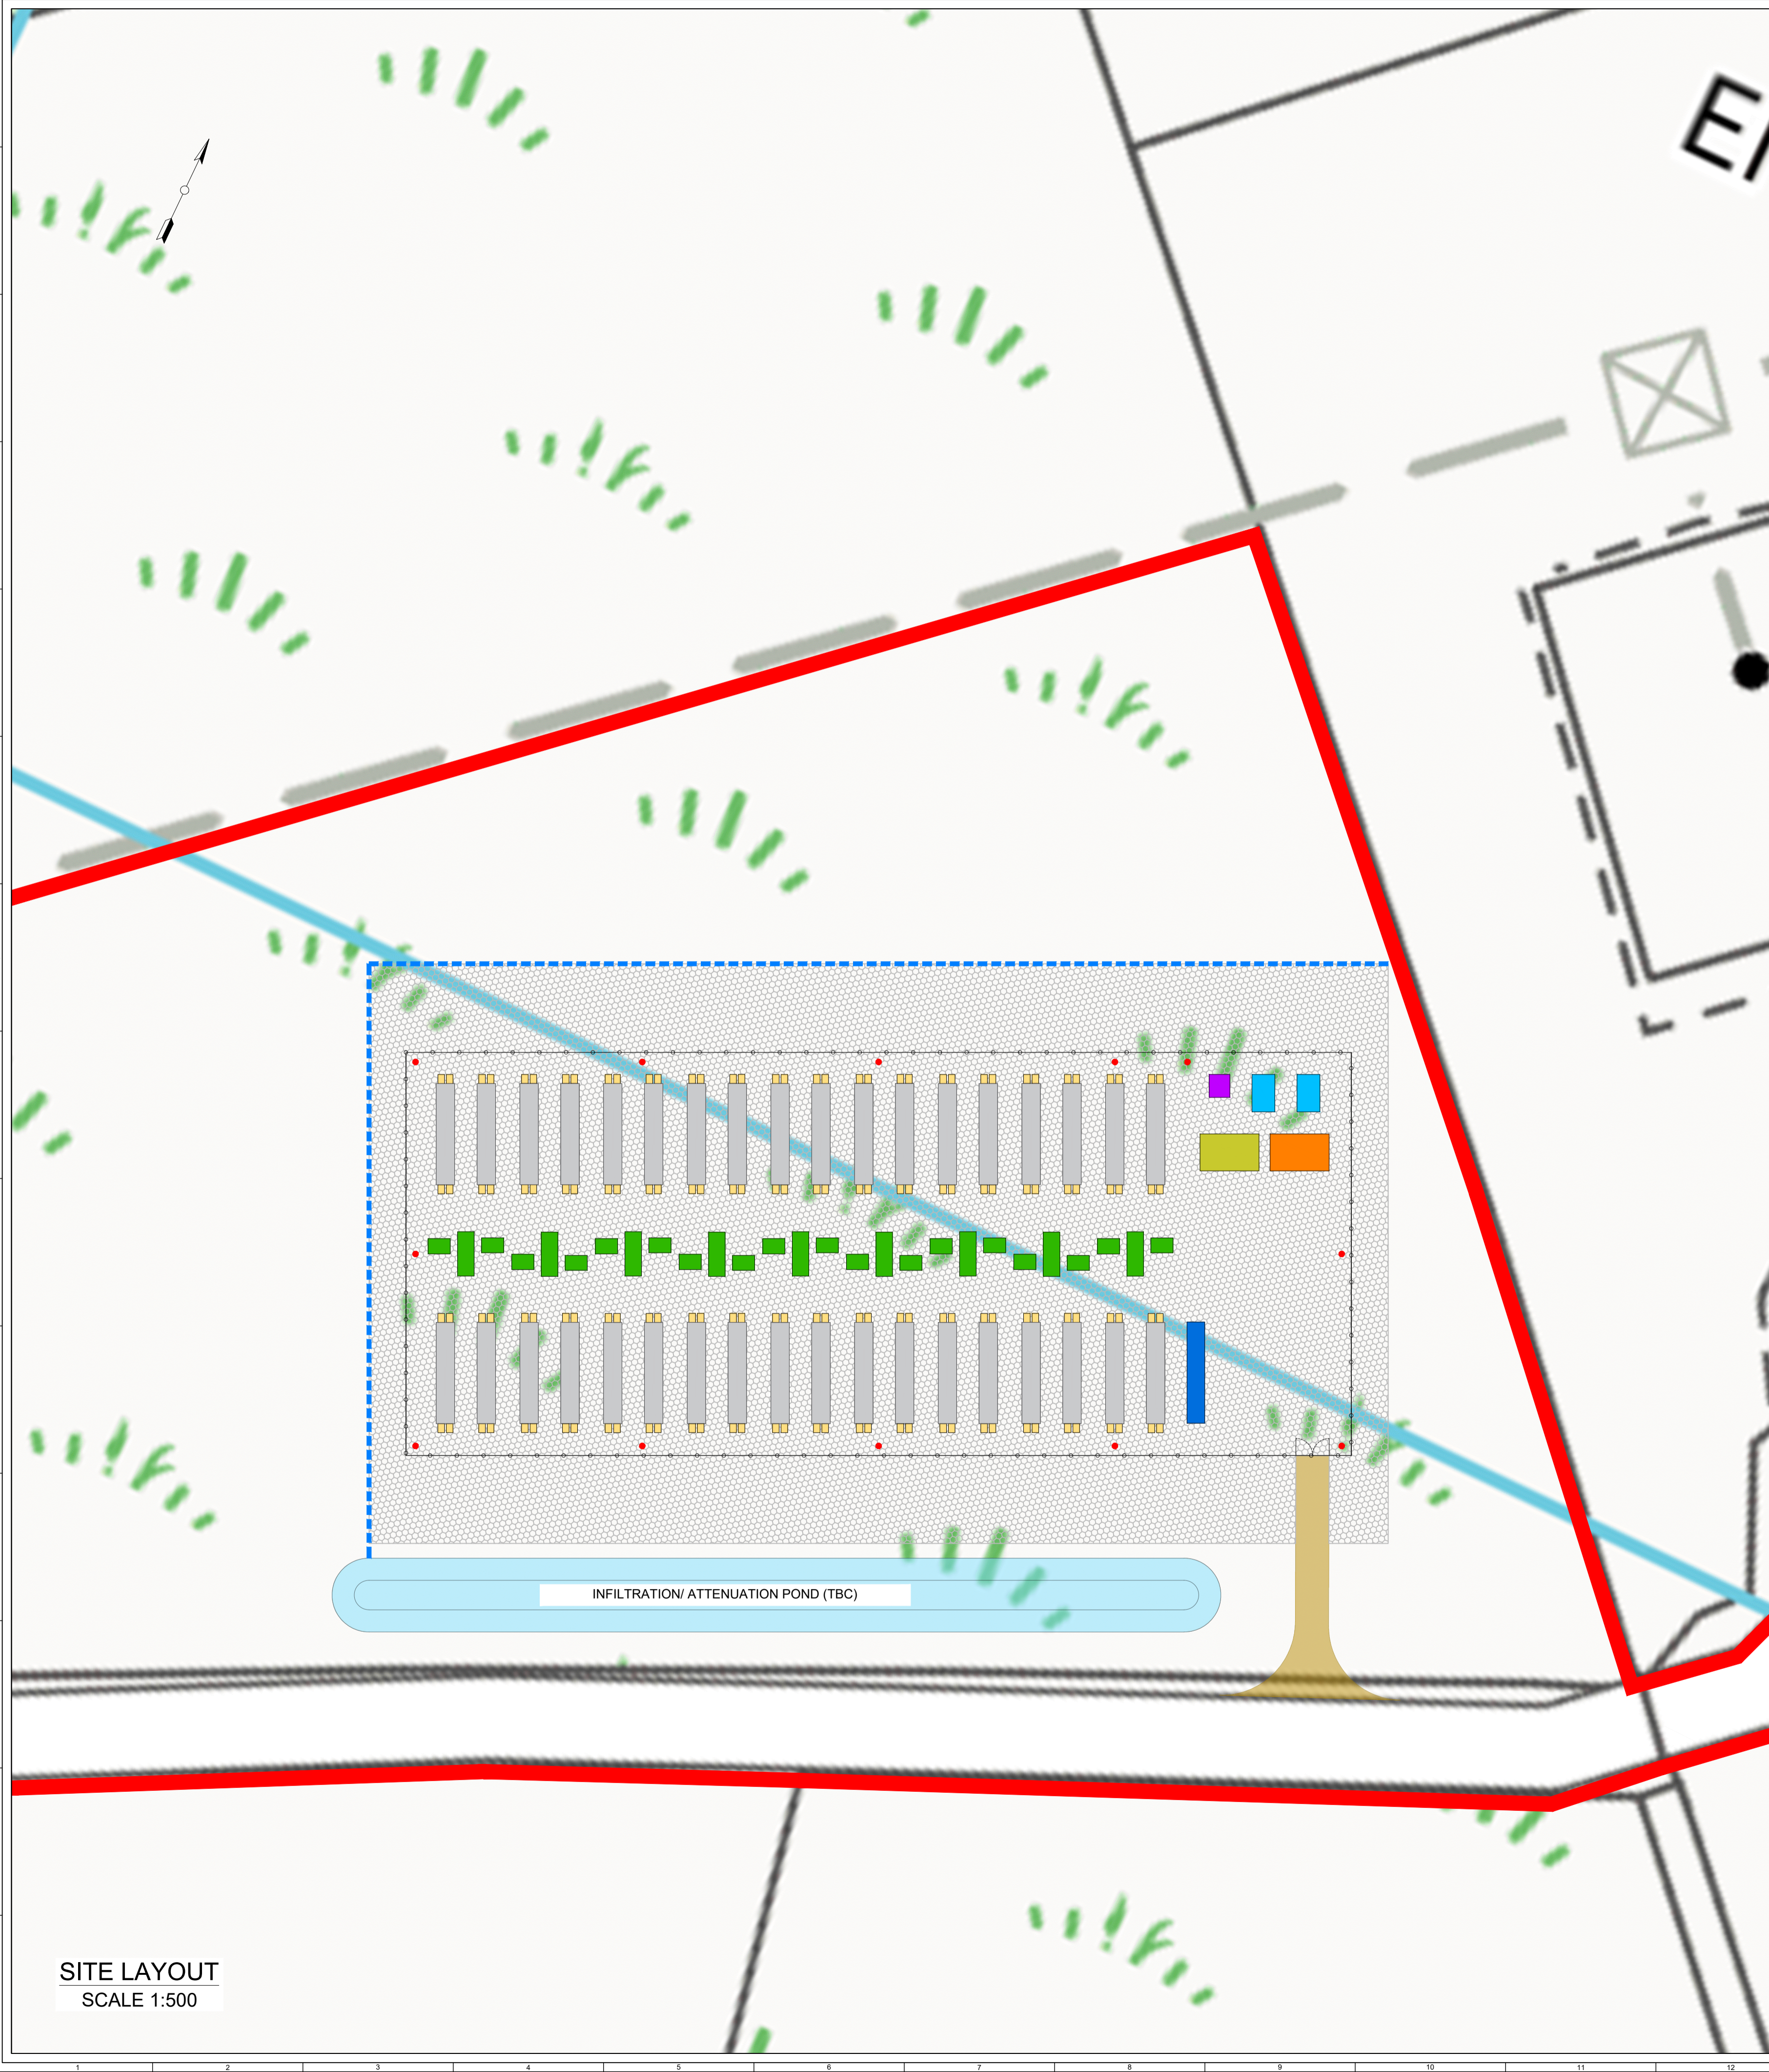


- KEY:**
- RED LINE BOUNDARY (OUTSIDE OF LINE DENOTES BOUNDARY)
  - BATTERY CONTAINERS
  - HVAC UNIT
  - DNO SUBSTATION
  - CLIENT SUBSTATION
  - AUXILIARY TRANSFORMER
  - GRID COMPLIANCE EQUIPMENT
  - + PCS / TRANSFORMER
  - SPARES CONTAINER
  - ACOUSTIC FENCING UP TO 3m IN HEIGHT
  - ACCESS TRACK
  - SURFACE FINISH TYPICALLY COMPRISING STONE OR ASPHALT
  - CCTV & LIGHTING
  - LINEAR DRAINAGE CHANNEL

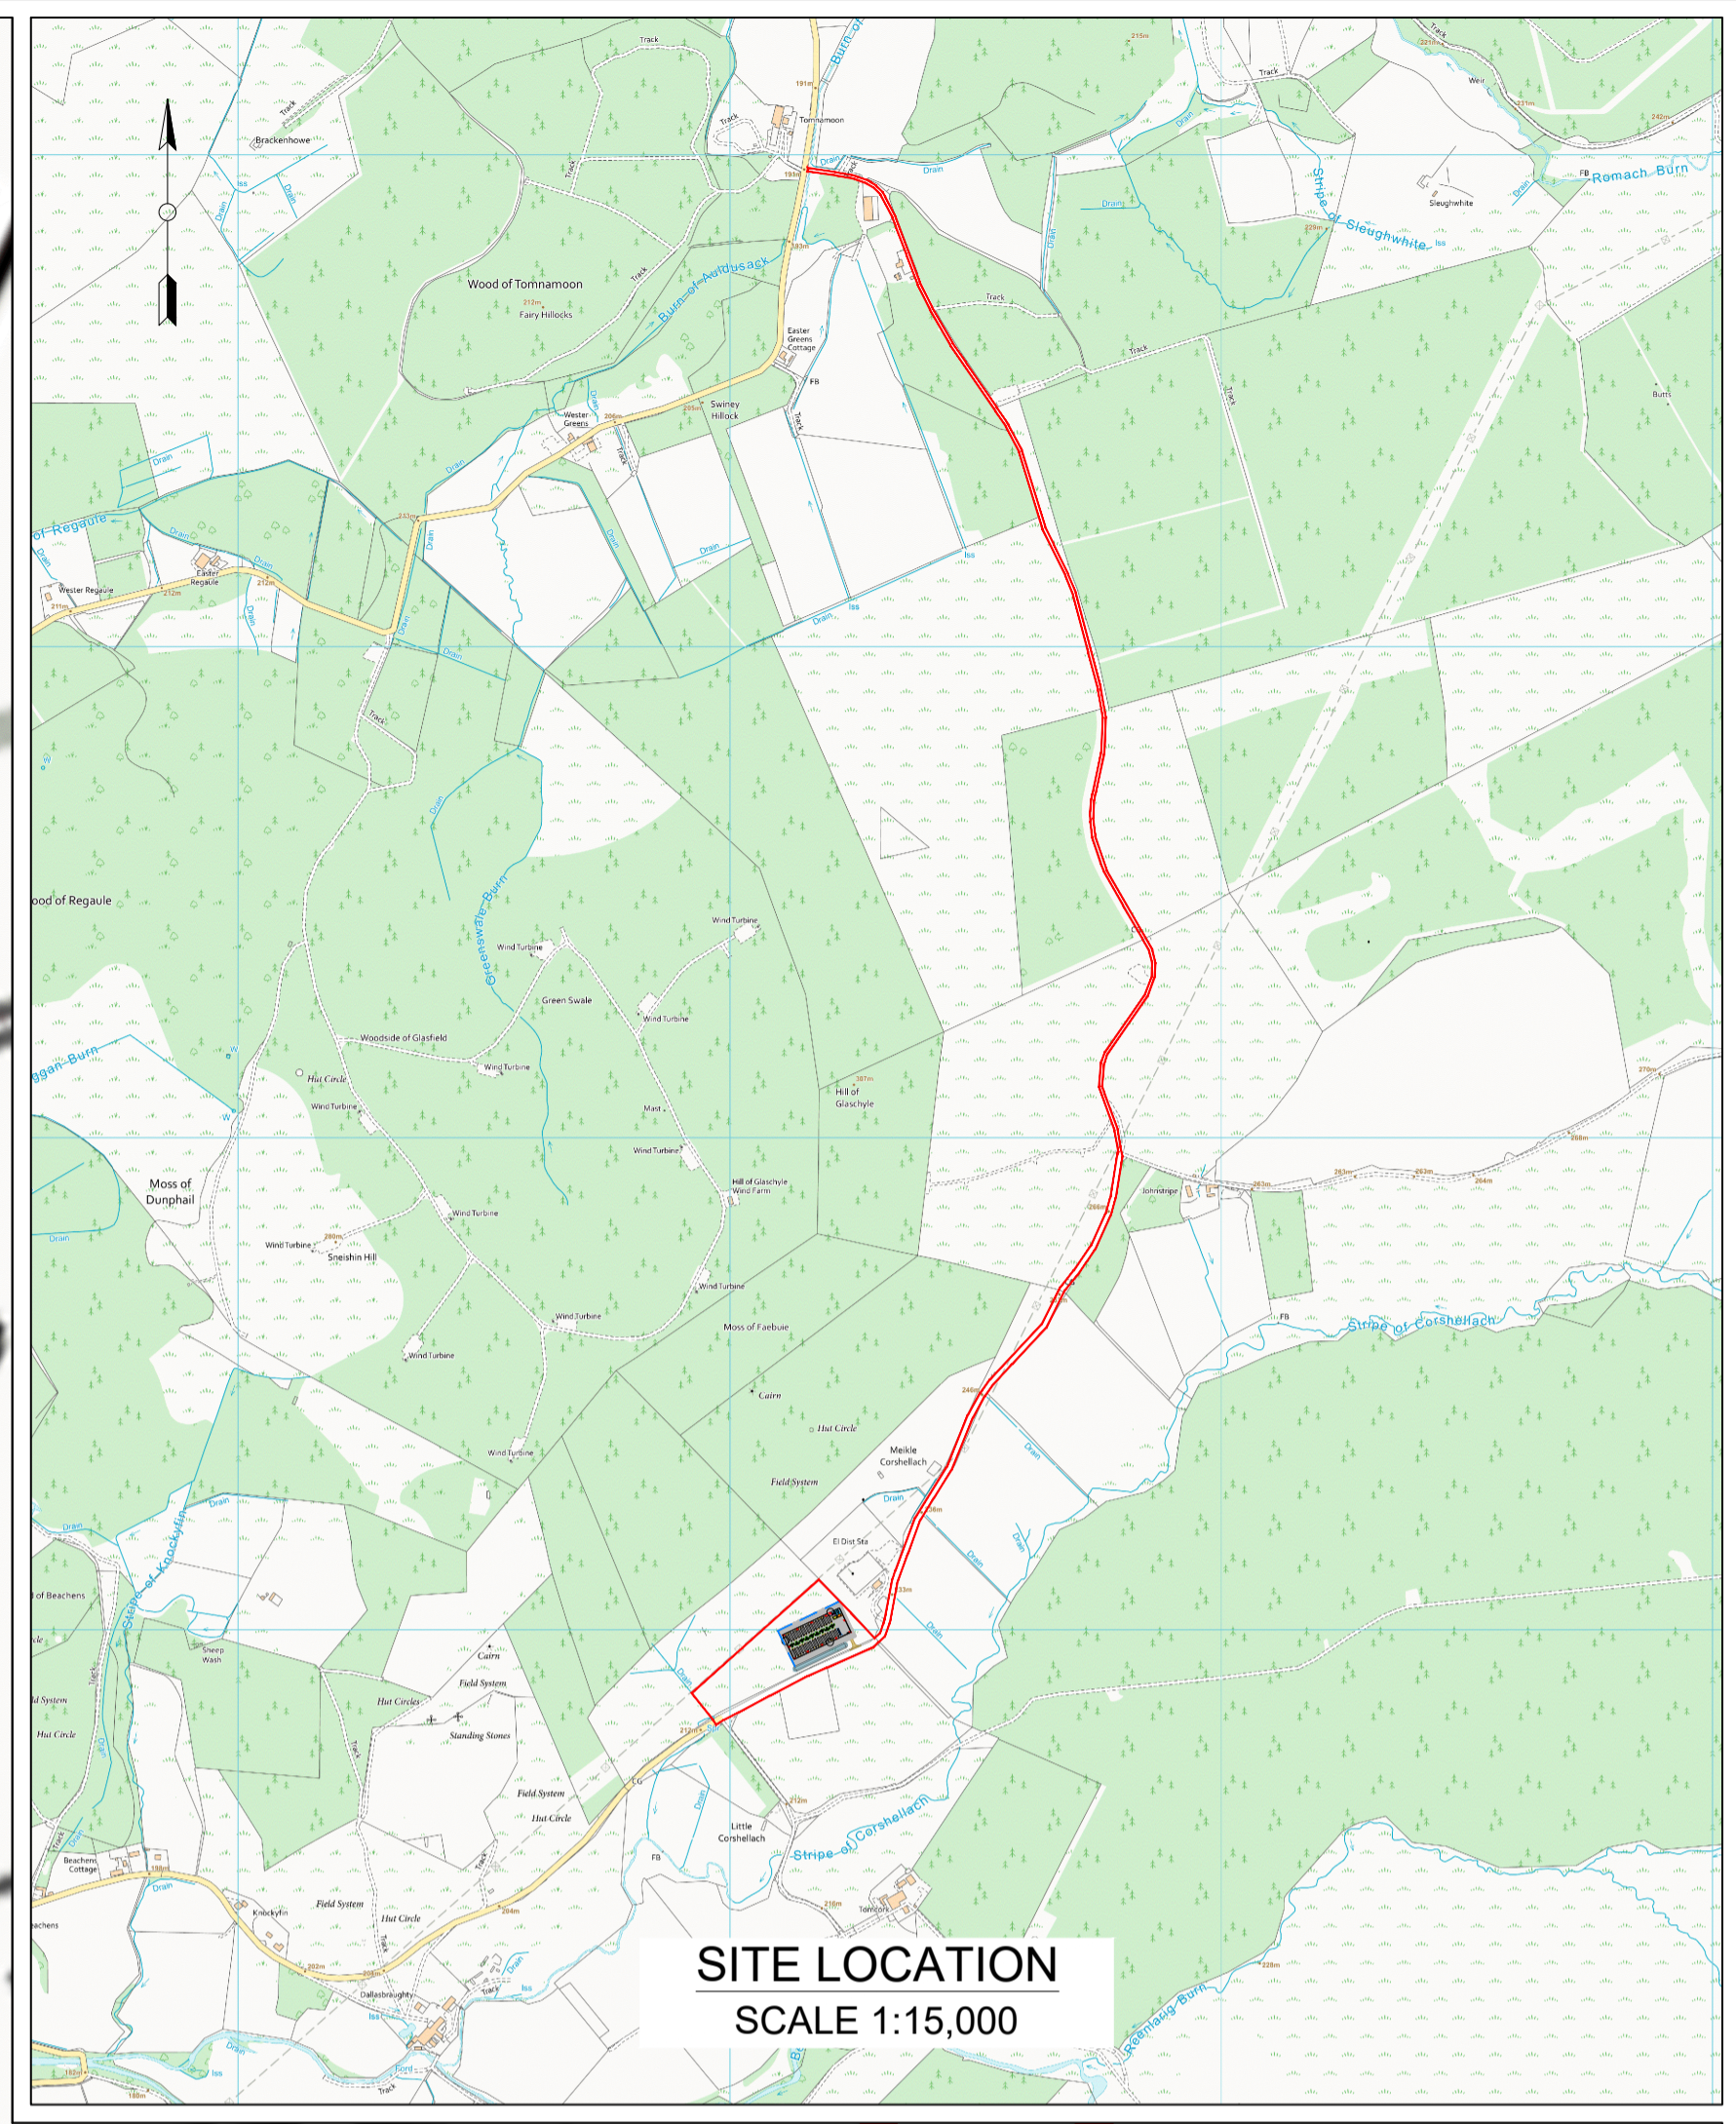

2	BM	BY APPD	JF	2023-02-08	UPDATED RED LINE BOUNDARY
1	BM	BY APPD	CH	2022-10-28	FIRST ISSUE
ISSUE DRAWN CHKD APPD DATE					REVISION NOTES
PURPOSE					COORDINATES
PRELIMINARY					OSGB 1936
SCALE AS SHOWN @ A1					DATUM N/A
LAYOUT DWG					T.LAYOUT NO.
N/A					N/A

PROJECT TITLE  
**CORSHELLACH ENERGY STORAGE**

DRAWING TITLE  
**PRELIMINARY INFRASTRUCTURE LAYOUT**

RES DRAWING NUMBER  
**04876-RES-LAY-DR-PE-001**

THIS DRAWING IS THE PROPERTY OF RENEWABLE ENERGY SYSTEMS LIMITED AND NO REPRODUCTION MAY BE MADE IN WHOLE OR IN PART WITHOUT PERMISSION

BEAUFORT COURT,  
EGG FARM LANE,  
KINGS LANGLEY,  
HERTS WD4 8LR, UK  
TEL: +44 (0) 1923 290200  
WWW.RES-GROUP.COM