


- KEY:
- RED LINE BOUNDARY (OUTSIDE OF LINE DENOTES BOUNDARY)
 - BATTERY CONTAINERS
 - DNO SUBSTATION
 - CLIENT SUBSTATION
 - AUXILIARY TRANSFORMER
 - GRID COMPLIANCE EQUIPMENT
 - + PCS / TRANSFORMER
 - SPARES CONTAINER
 - ACOUSTIC FENCING UP TO 3m IN HEIGHT
 - ACCESS TRACK
 - SURFACE FINISH TYPICALLY COMPRISING STONE OR ASPHALT
 - CCTV & LIGHTING
 - LINEAR DRAINAGE CHANNEL

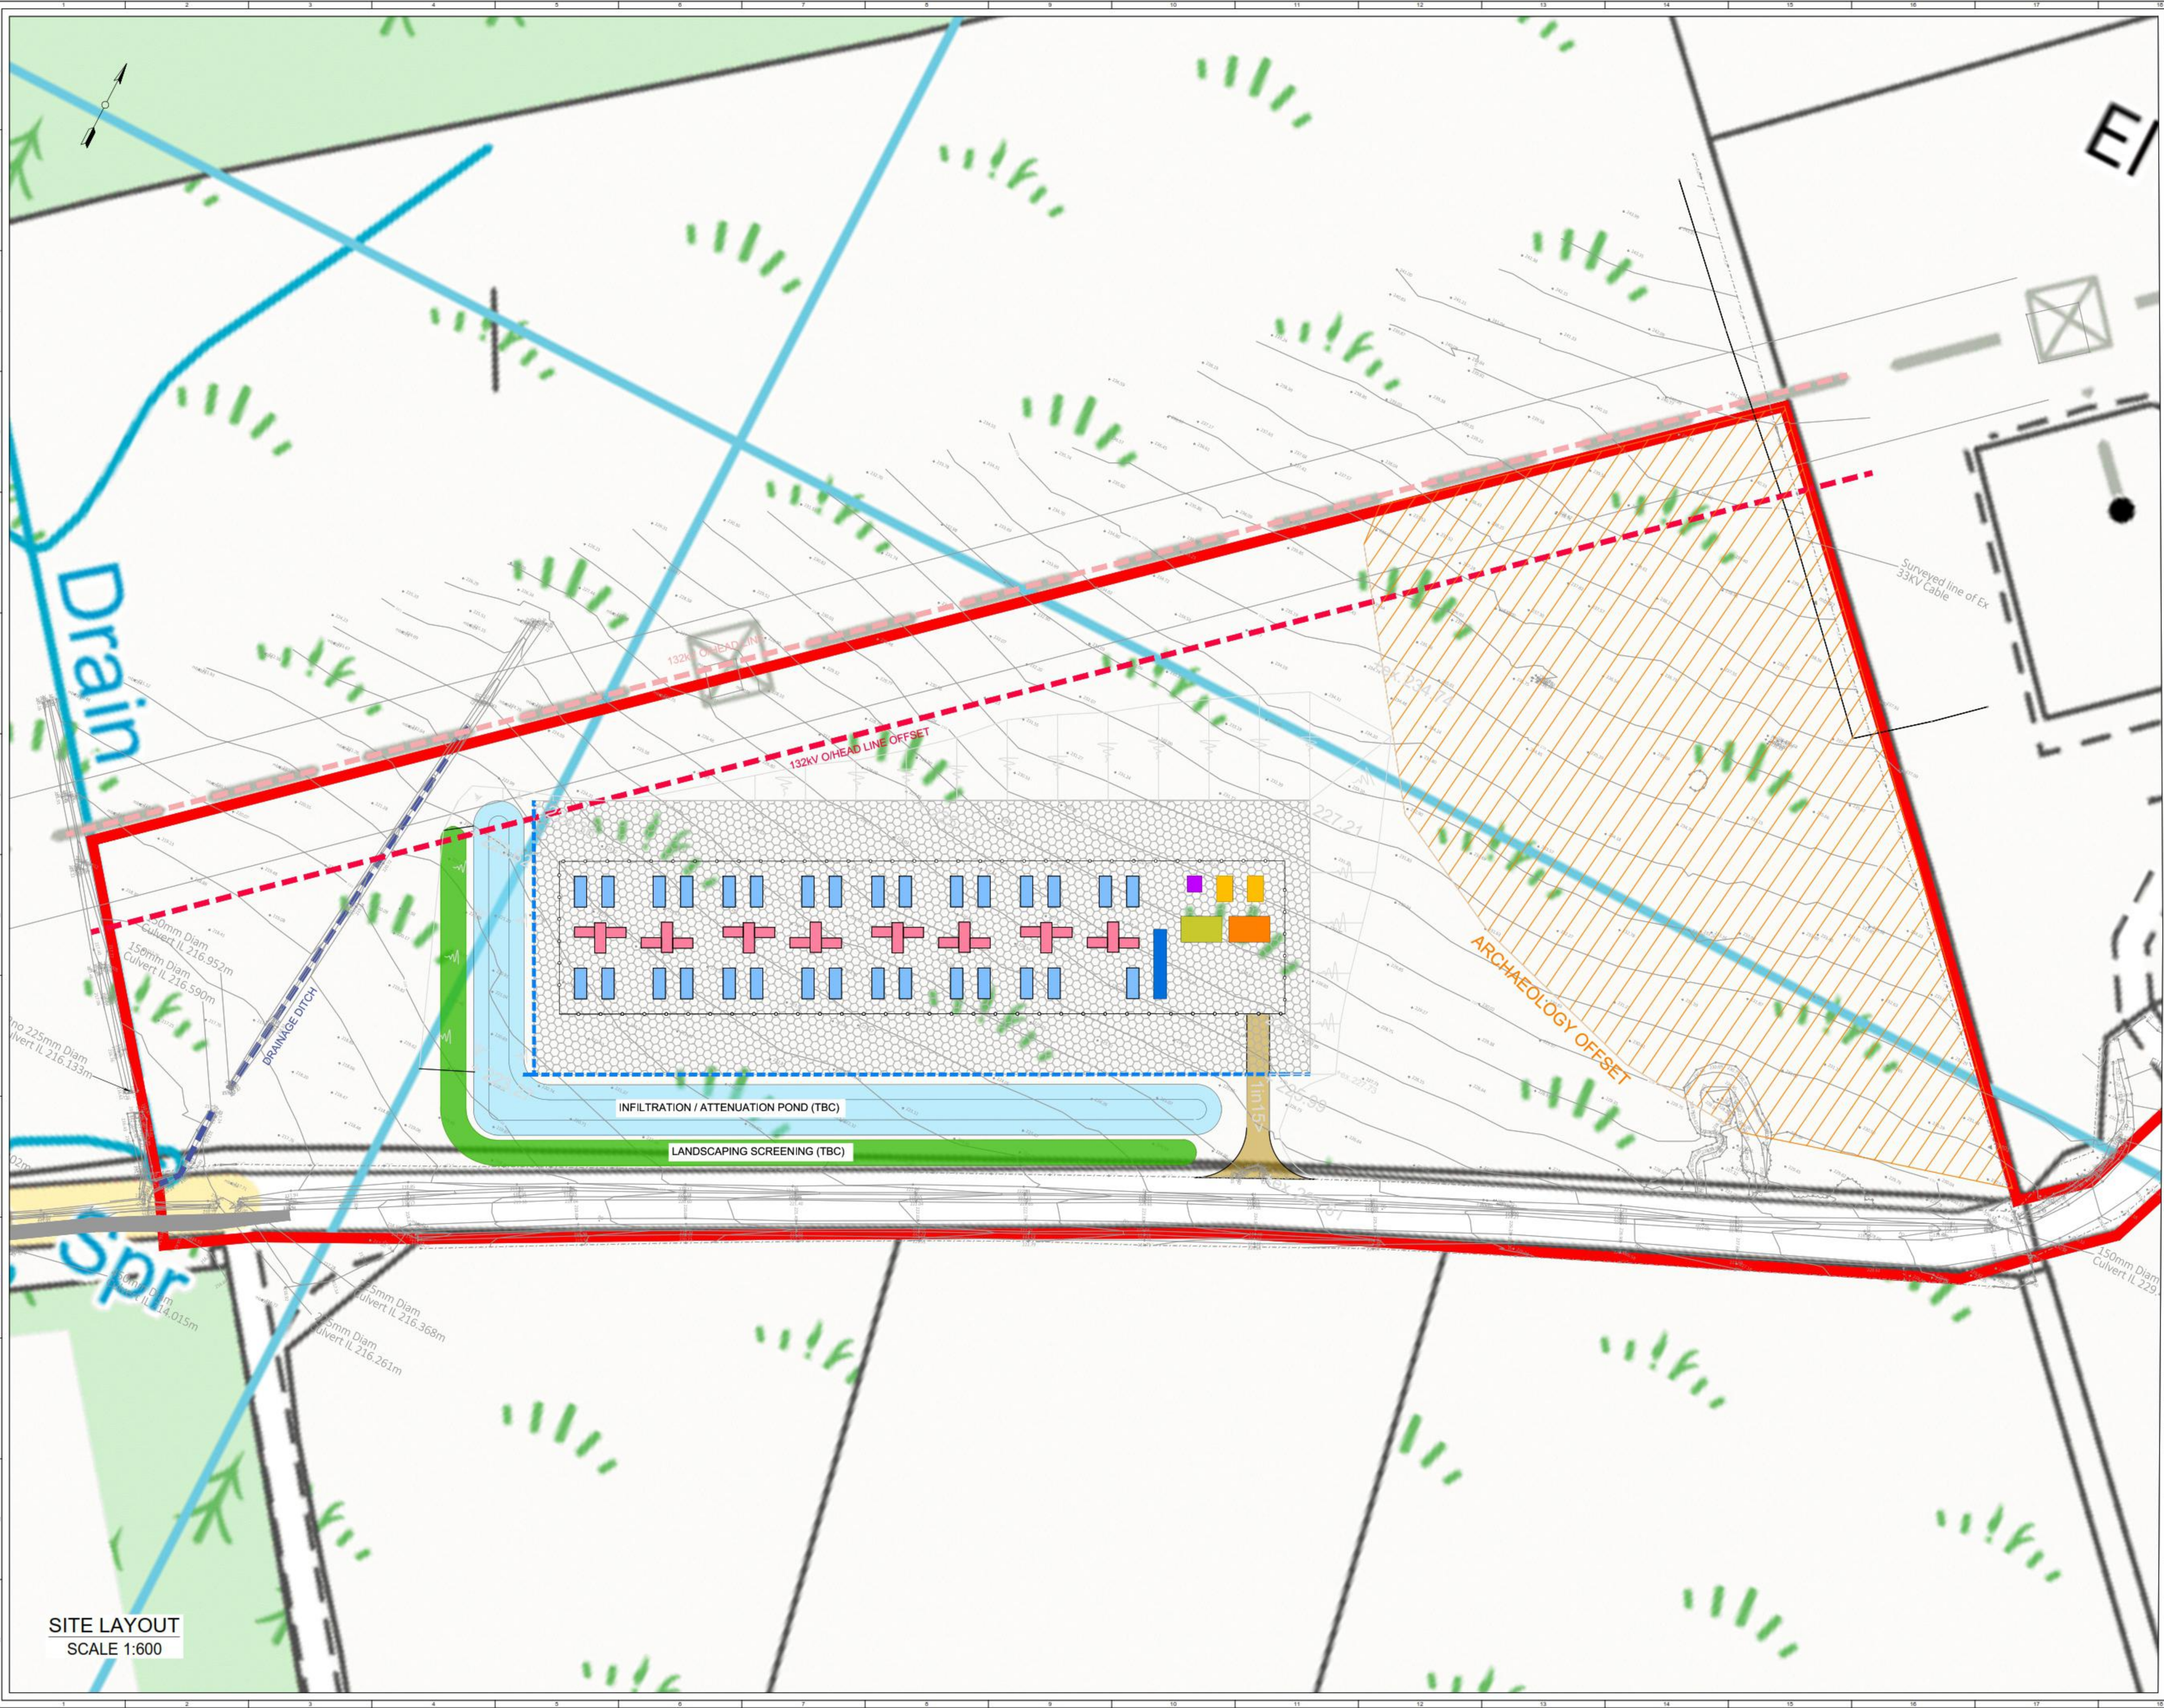

Drain

Spr

SITE LAYOUT
SCALE 1:600

3	BM	BY	VM	2023-05-10	LAYOUT REVISED TO SUIT TOPO SURVEY.
2	BM	BY	JF	2023-02-08	UPDATED RED LINE BOUNDARY
1	BM	BY	CH	2022-10-25	FIRST ISSUE
ISSUE	DRAWN	CHKD	APPD	DATE	REVISION NOTES
PURPOSE	PRELIMINARY				COORDINATES OSGB 1936
SCALE	AS SHOWN	@ A1	DATUM	N/A	
LAYOUT DWG	N/A	T.LAYOUT NO.	N/A		

PROJECT TITLE
CORSHELLACH ENERGY STORAGE

DRAWING TITLE
PRELIMINARY INFRASTRUCTURE LAYOUT

RES DRAWINGS NUMBER
04876-RES-LAY-DR-PE-001

REV
3

THIS DRAWING IS THE PROPERTY OF RENEWABLE ENERGY SYSTEMS LIMITED AND NO REPRODUCTION MAY BE MADE IN WHOLE OR IN PART WITHOUT PERMISSION



BEAUFORT COURT,
EGG FARM LANE,
KINGS LANGLEY,
HERTS WD4 8LN, UK
TEL: +44 (0) 1923 292000
WWW.RES-GROUP.COM