



**TYPICAL PALISADE FENCE ELEVATION
(DOUBLE VEHICLE GATE)**

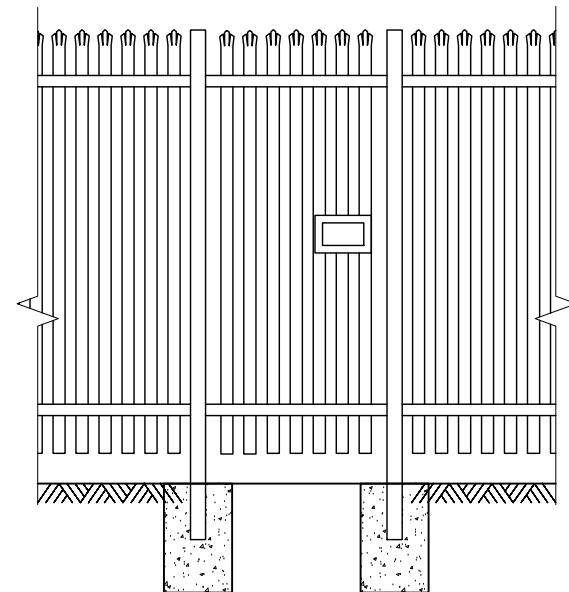

**TYPICAL ELEVATION
(PEDESTRIAN GATE)**

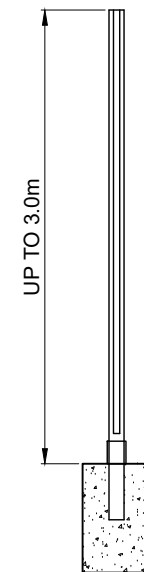


TYPICAL CROSS SECTION

NOTES:

1. ALL DIMENSIONS ARE IN METRES UNLESS NOTED OTHERWISE.
2. SUITABLE SAFETY SIGNAGE TO BE INSTALLED ON GATES & FENCES
3. FOUNDATIONS SUBJECT TO DETAILED DESIGN.
4. ALL DIMENSIONS ARE MAXIMUM ANTICIPATED AND SUBJECT TO DETAILED DESIGN.

SHEET 1 OF 2

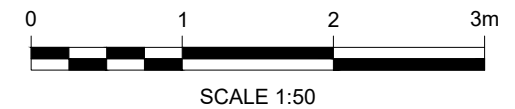

| | | | | | |
|----------------|-------|------|------|------------|----------------|
| 1 | BM | WM | VM | 2024-03-27 | FIRST ISSUE |
| ISSUE | DRAWN | CHKD | APPD | DATE | REVISION NOTES |
| PURPOSE | | | | | COORDINATES |
| PLANNING | | | | | N/A |
| SCALE | | | | | DATUM |
| 1:50 @A3 | | | | | N/A |
| LAYOUT DRAWING | | | | | T-LAYOUT NO |
| N/A | | | | | N/A |

PROJECT TITLE
**CORSHELLACH
ENERGY STORAGE**

DRAWING TITLE
**TYPICAL SECURITY
FENCE DETAILS**

| | |
|--------------------------------|----------|
| RES DRAWING NUMBER | REV |
| 04876-RES-SEC-DR-PT-001 | 1 |


THIS DRAWING IS THE PROPERTY OF RENEWABLE ENERGY SYSTEMS LIMITED AND NO REPRODUCTION MAY BE MADE IN WHOLE OR IN PART WITHOUT PERMISSION




BEAUFORT COURT,
EGG FARM LANE,
KINGS LANGLEY,
HERTS WD4 8LR, UK
TEL +44 (0) 1923 299200
WWW.RES-GROUP.COM

NOTES:

1. ALL DIMENSIONS ARE IN METRES UNLESS NOTED OTHERWISE.
2. SUITABLE SAFETY SIGNAGE TO BE INSTALLED ON GATES & FENCES
3. FOUNDATIONS SUBJECT TO DETAILED DESIGN.
4. ALL DIMENSIONS ARE MAXIMUM ANTICIPATED AND SUBJECT TO DETAILED DESIGN.

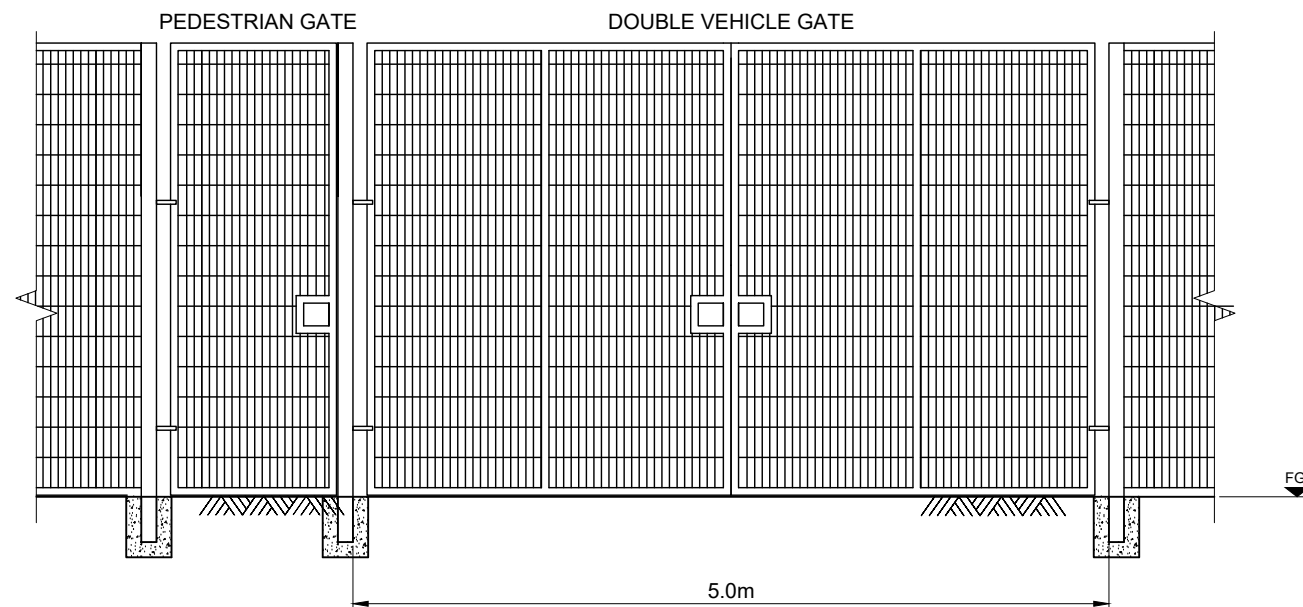

TYPICAL WELD MESH FENCE ELEVATION

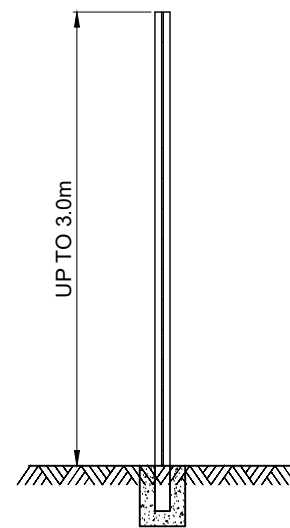

TYPICAL CROSS SECTION

SHEET 2 OF 2



SCALE 1:50

| | | | | | |
|----------------|-------|------|------|------------|----------------|
| 1 | BM | WM | VM | 2024-03-27 | FIRST ISSUE |
| ISSUE | DRAWN | CHKD | APPD | DATE | REVISION NOTES |
| PURPOSE | | | | | COORDINATES |
| PLANNING | | | | | N/A |
| SCALE | | | | | DATUM |
| 1:50 @A3 | | | | | N/A |
| LAYOUT DRAWING | | | | | T-LAYOUT NO |
| N/A | | | | | N/A |

PROJECT TITLE
CORSHELLACH ENERGY STORAGE

DRAWING TITLE
TYPICAL SECURITY FENCE DETAILS

| | |
|--------------------------------|----------|
| RES DRAWING NUMBER | REV |
| 04876-RES-SEC-DR-PT-001 | 1 |

THIS DRAWING IS THE PROPERTY OF RENEWABLE ENERGY SYSTEMS LIMITED AND NO REPRODUCTION MAY BE MADE IN WHOLE OR IN PART WITHOUT PERMISSION



BEAUFORT COURT,
EGG FARM LANE,
KINGS LANGLEY,
HERTS WD4 8LR, UK
TEL +44 (0) 1923 299200
WWW.RES-GROUP.COM